


METAL EDGING FOR PATH BETWEEN SPORTS PITCHES

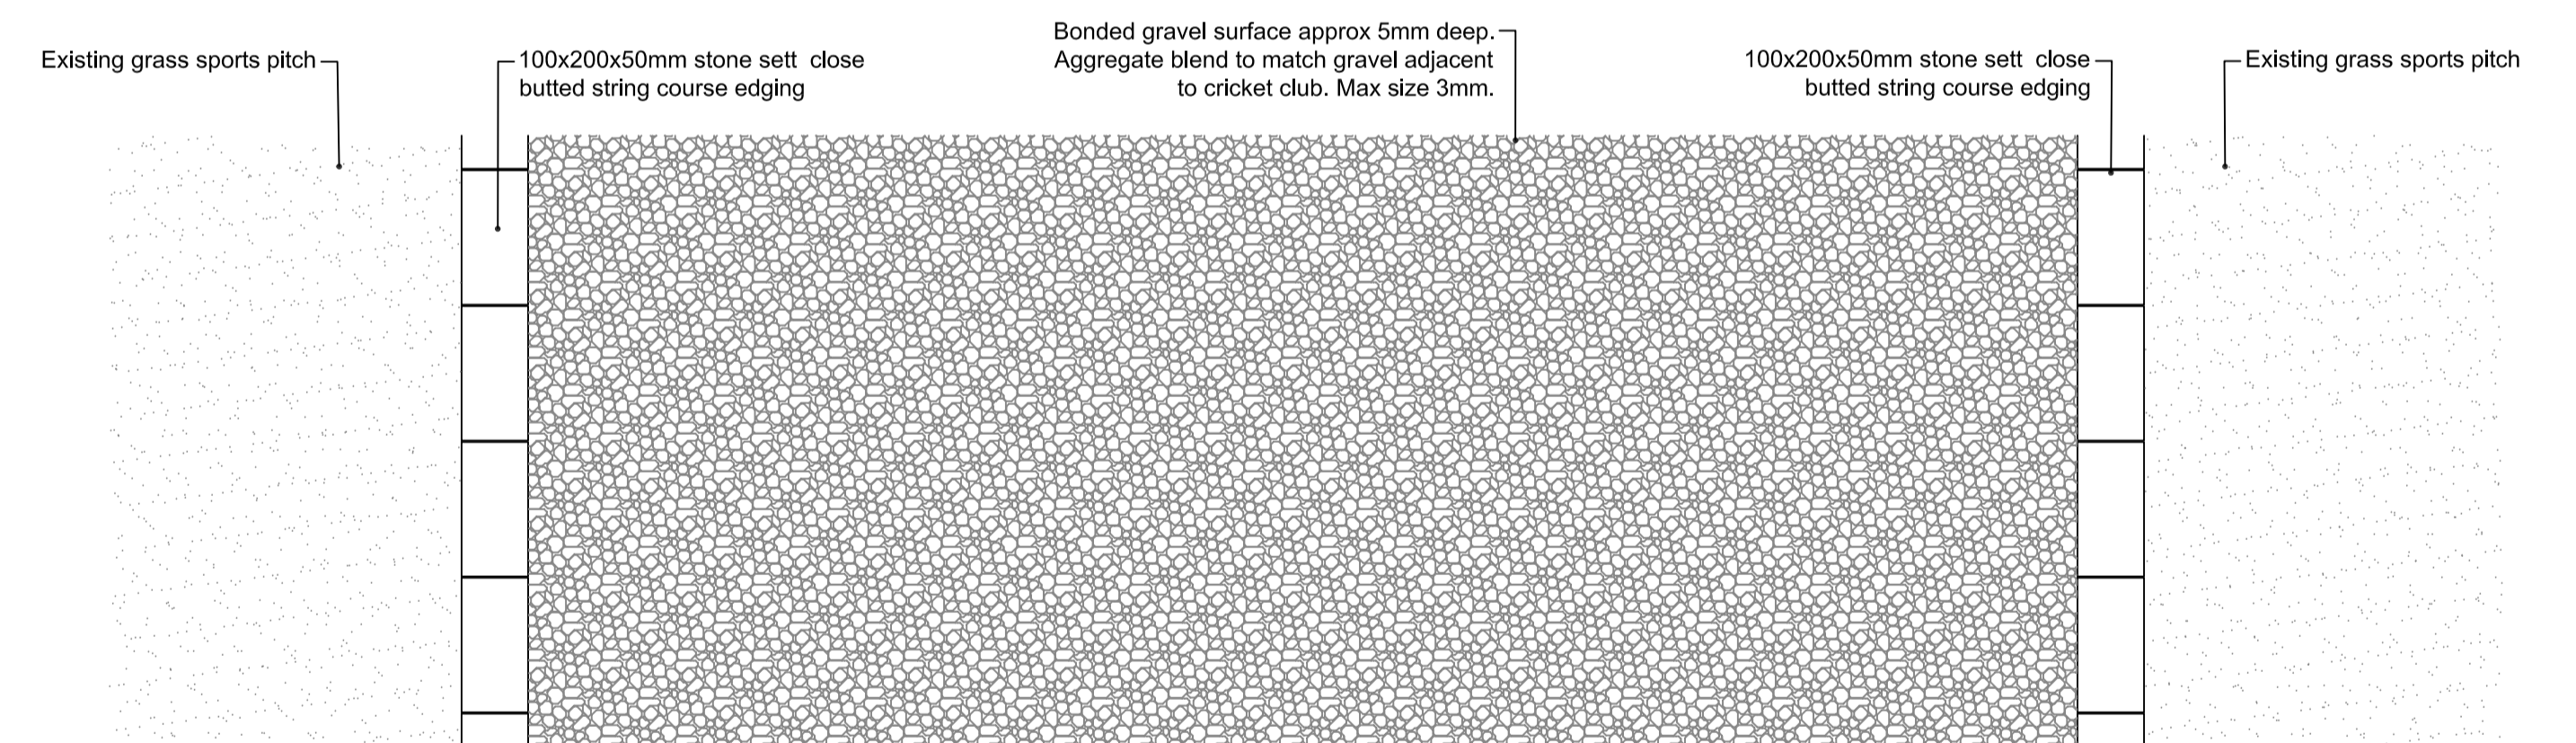

STONE SETT EDGING FOR PATH BETWEEN SPORTS PITCHES

- NOTES:**
- For scope of works, specification and schedule of quantities, refer to Nigel Cowlin document NC19.583-SSQ01
  - Graphics show typical sections only based on trial pit as drawing NC19.583-T-301
  - Excavation in the vicinity of the existing telecom cable to be undertaken by hand
  - Excavation below the level of the existing sub-base to be undertaken by hand as per arboriculturalist's method statement

01-12-20 Initial Issue for comment

Date	Rev	Rev/Author/Checked By

**NIGEL COWLIN**  
Landscape Assessment & Design

Nigel Cowlin Ltd  
Central Stores  
Barnes Street  
Bures  
CO8 5AD  
01787 228145  
office@nigelcowlin.co.uk  
www.nigelcowlin.co.uk

Client: **Deham Parish Council**

Project: **Royal Square and The Drift**

Drawing title: **The Drift: Path edge options**

Scale: 1:10 @ A0 drawn by: AK  
Date: 01-12-20 chkd by: NC  
Drawing number: NC19.583-T-302 revision: -